

MOUNTAIN STONE®
SUWANNEE OR MARIETTA
SILL @ BRICK

NOT TO SCALE

NOTE:
WRB MUST COMPLY WITH
ASTM D 226 STANDARD.




MOUNTAIN STONE®

INSTALLATION
SUWANNEE OR MARIETTA
SILL @ BRICK

Prepared By:



4438 Sandy Creek Road
PO Box 1642
Morgantown, KY 42261
Phone: 270-535-1343
Email: rlmccoy76@gmail.com

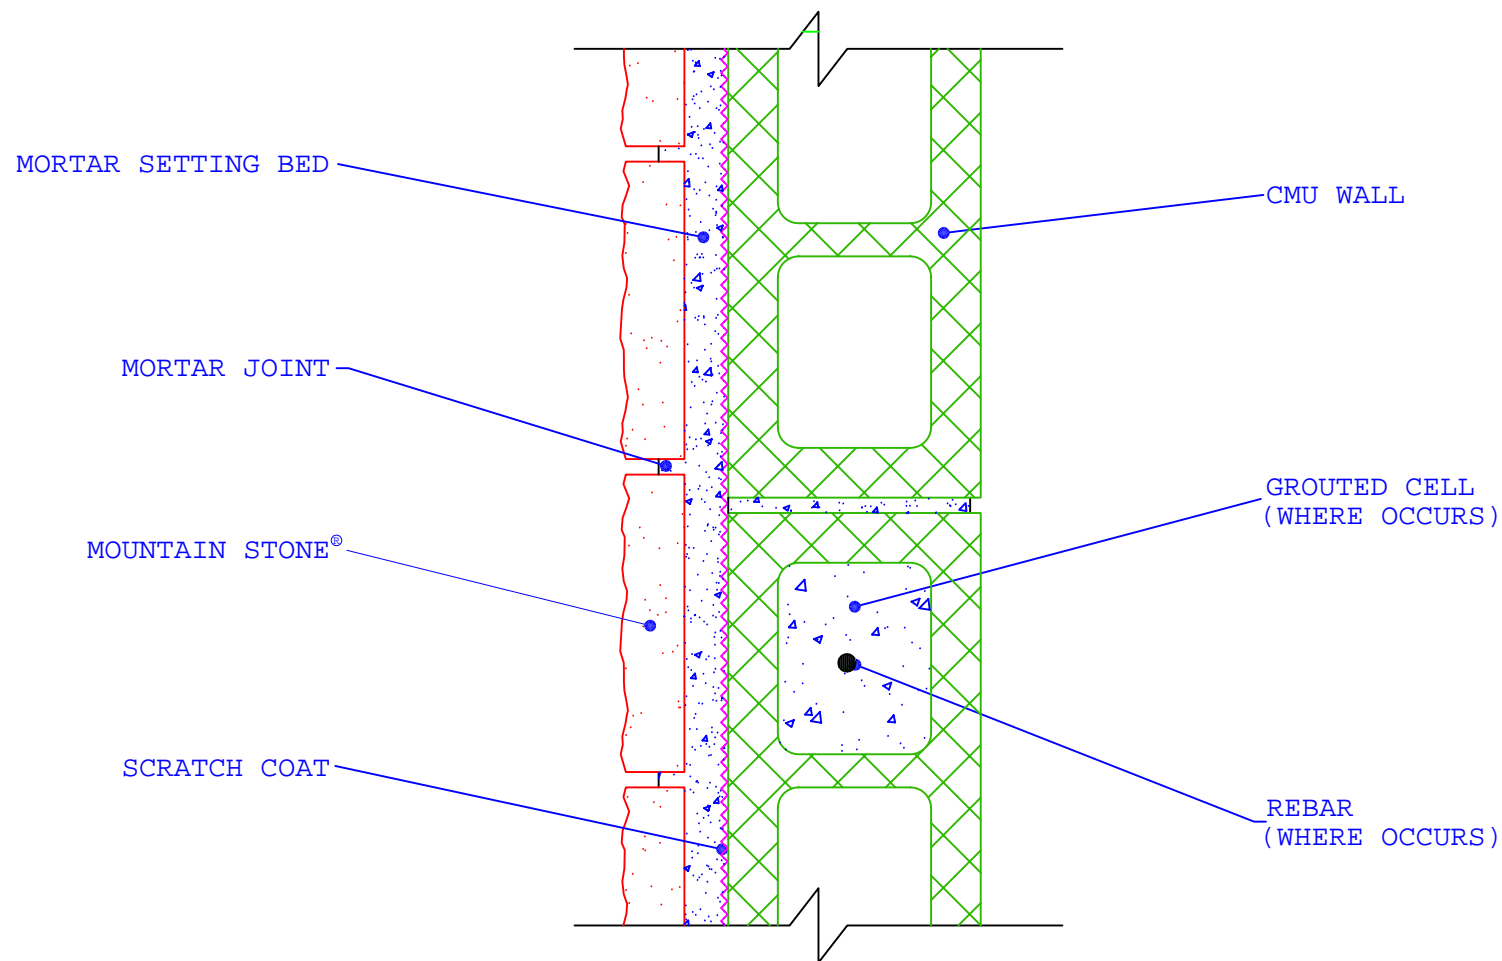

MOUNTAIN STONE® OVER CMU

NOT TO SCALE




MOUNTAIN STONE®

INSTALLATION
OVER CMU


Prepared By:




4438 Sandy Creek Road
PO Box 1642
Morgantown, KY 42261
Phone: 270-535-1343
Email: rlmccoy76@gmail.com

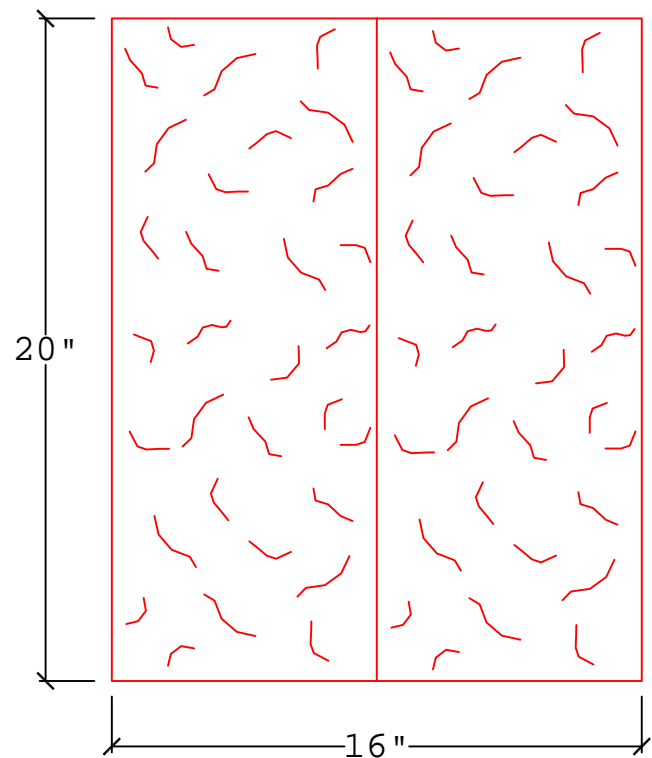

TOP VIEW

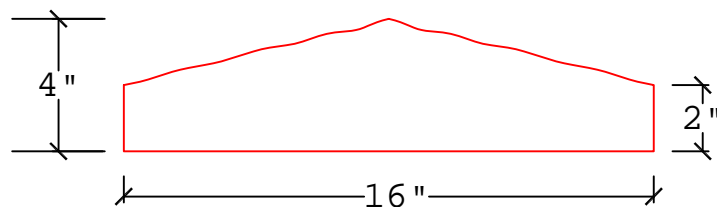


END VIEW

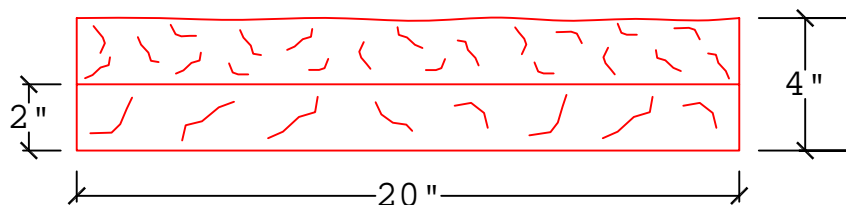

SIDE VIEW

INTERIOR WALL

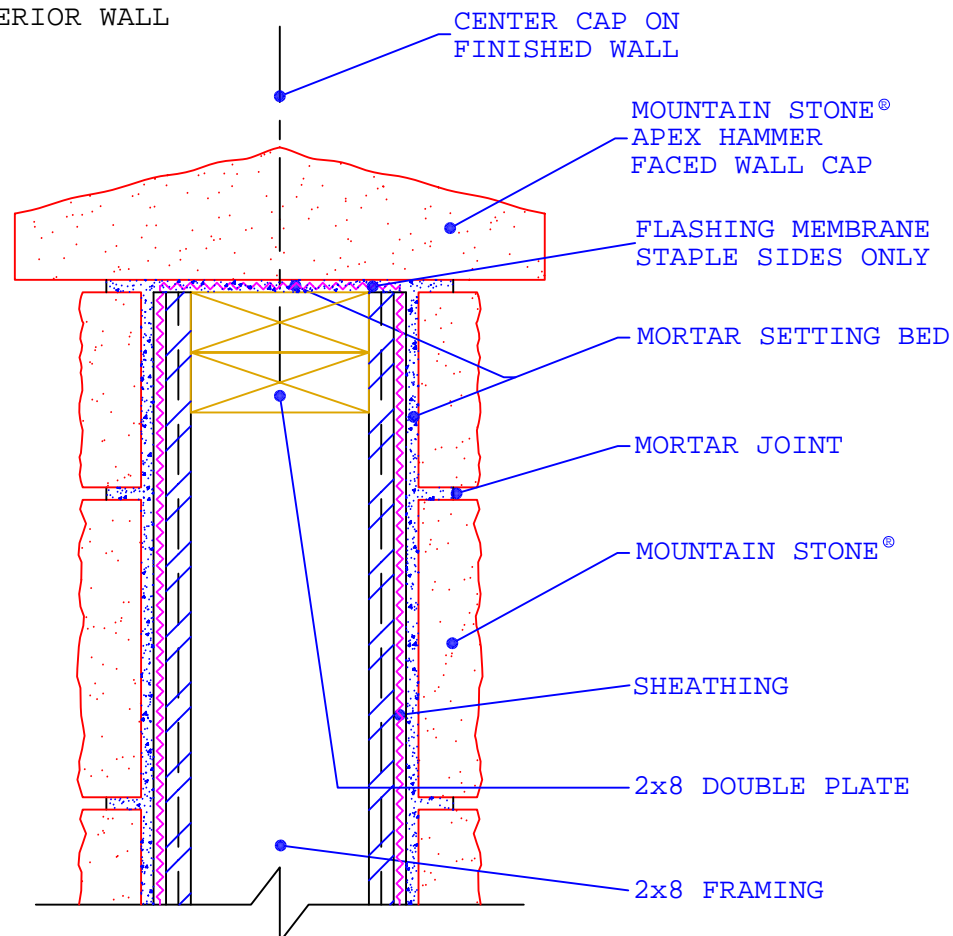

MOUNTAIN STONE®
16" WIDE APEX HAMMER FACED
WALL CAP ON INTERIOR STUD WALL

NOT TO SCALE




MOUNTAIN STONE®
 16" WIDE APEX
 HAMMER FACED WALL
 CAP ON INTERIOR
 STUD WALL


Prepared By:




4438 Sandy Creek Road
 PO Box 1642
 Morgantown, KY 42261
 Phone: 270-535-1343
 Email: rlmccoy76@gmail.com

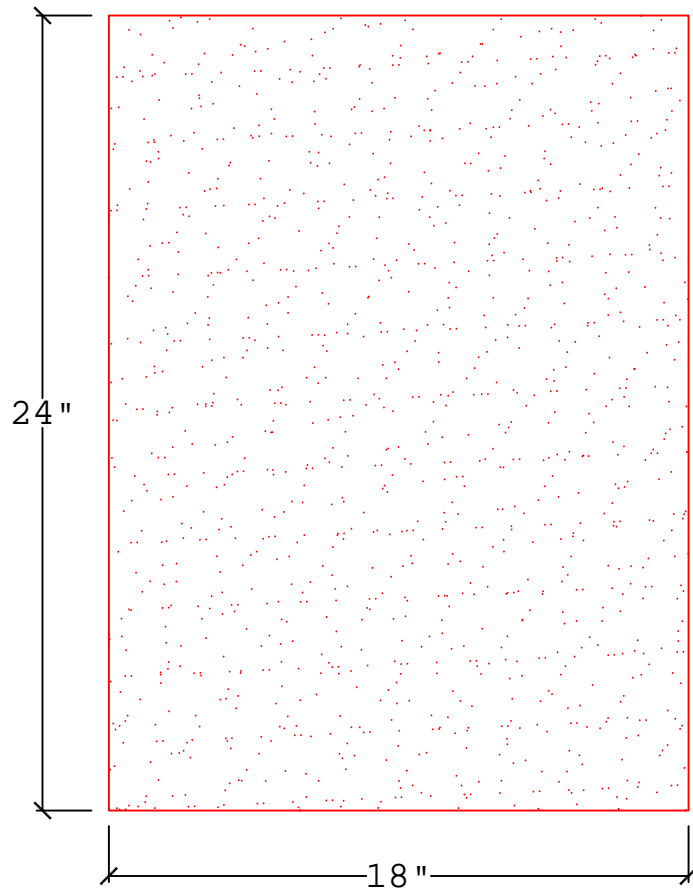

TOP VIEW

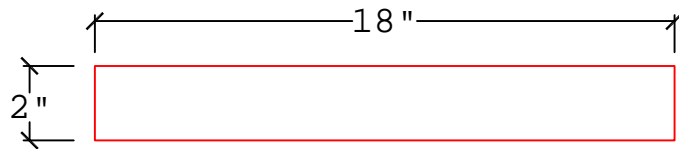


END VIEW

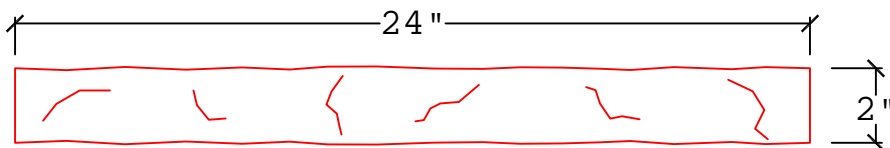

SIDE VIEW

EXTERIOR WALL

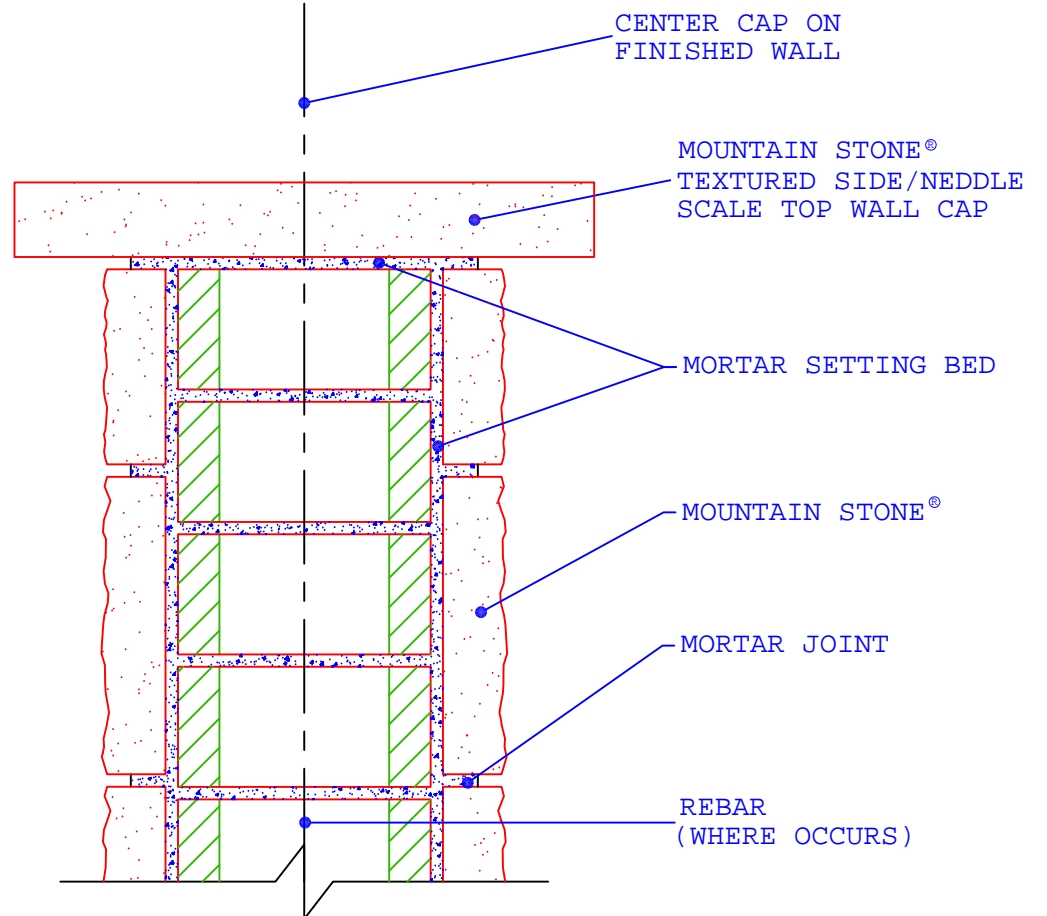

MOUNTAIN STONE®
18" WIDE TEXTURED
SIDE/NEDDLE SCALE TOP WALL
CAP ON EXTERIOR CMU WALL

NOT TO SCALE



MOUNTAIN STONE®
18" WIDE TEXTURED
SIDE/NEDDLE SCALE
TOP WALL CAP ON
EXTERIOR CMU WALL

Prepared By:



McCoy
Drafting &
Design, LLC
4438 Sandy Creek Road
PO Box 1642
Morgantown, KY 42261
Phone: 270-535-1343
Email: rlmccoy76@gmail.com